


Superficie

- 1 — 900 pi² (81,6 m²)
- 2 — 900 pi² (81,6 m²)
- 1 et 2 — 1 800 pi² (167,2 m²)
- 3 — 900 pi² (81,6 m²)
- 4 — 900 pi² (81,6 m²)
- 3 et 4 — 1 800 pi² (167,2 m²)
- 5 — 3 835 pi² (356,6 m²)
- 6 — 974,4 pi² (90,5 m²)
- 7 — 1 036 pi² (96,3 m²)
- 6 et 7 — 2 010,4 pi² (186,8 m²)
- 8 — 1 469,4 pi² (136,5 m²)
- 9 — 1 357,8 pi² (126,2 m²)
- 8 et 9 — 2 827,2 pi² (262,7 m²)
- 10 — 10 270,4 pi² (954,5 m²)
- 11 — 1 404,7 pi² (130,5 m²)

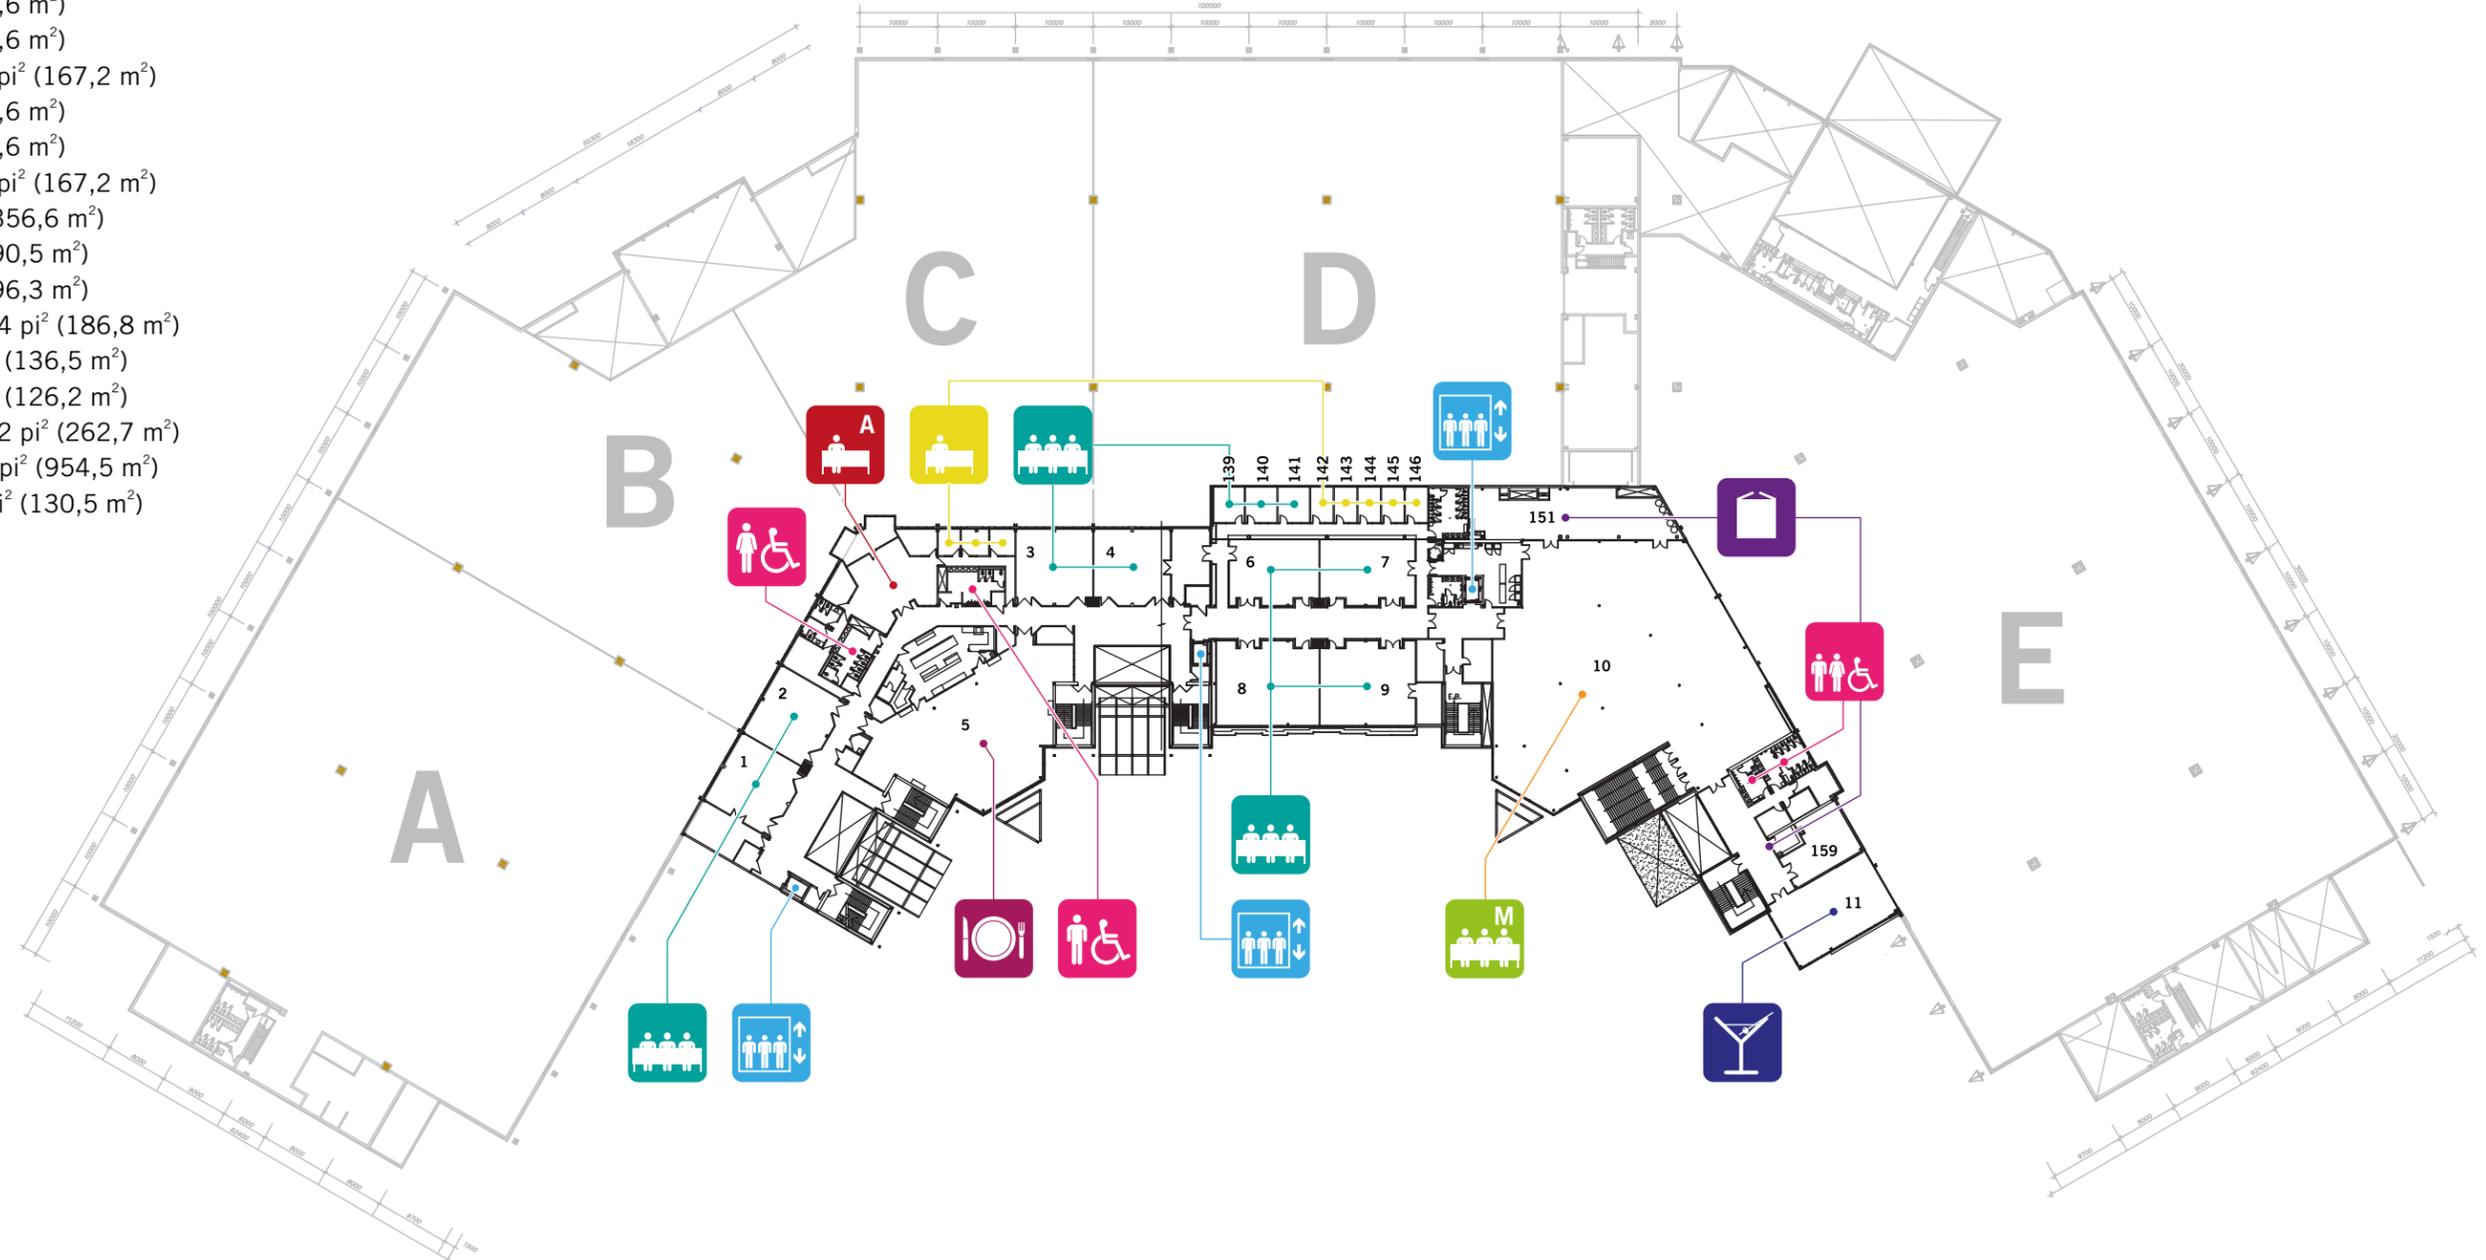

- | | | | | |
|--|--|---|--|---|
|  Administration |  Bureau |  Restaurant |  Salle multifonctionnelle |  Toilettes |
|  Ascenseur |  Dépôt |  Salle de réunion/
conférence |  Salon V.I.P. | |

CENTRE DE FOIRES
Étage

